


Bebauungsplan „Kandel“

A	WA	TH 6,5
	0,4	a1
	---	3/2 WE
PD, DN 8° - 15° SD/WD, DN 20° - 40°		
B	WA	TH 7,5
	0,4	a2
	---	8 WE
PD, DN 8° - 15° SD/WD, DN 20° - 40°		
C	Kiga	TH 7,5
	0,4	a3
	---	---
FD PD, DN 8° - 15° SD/WD, DN 20° - 40°		

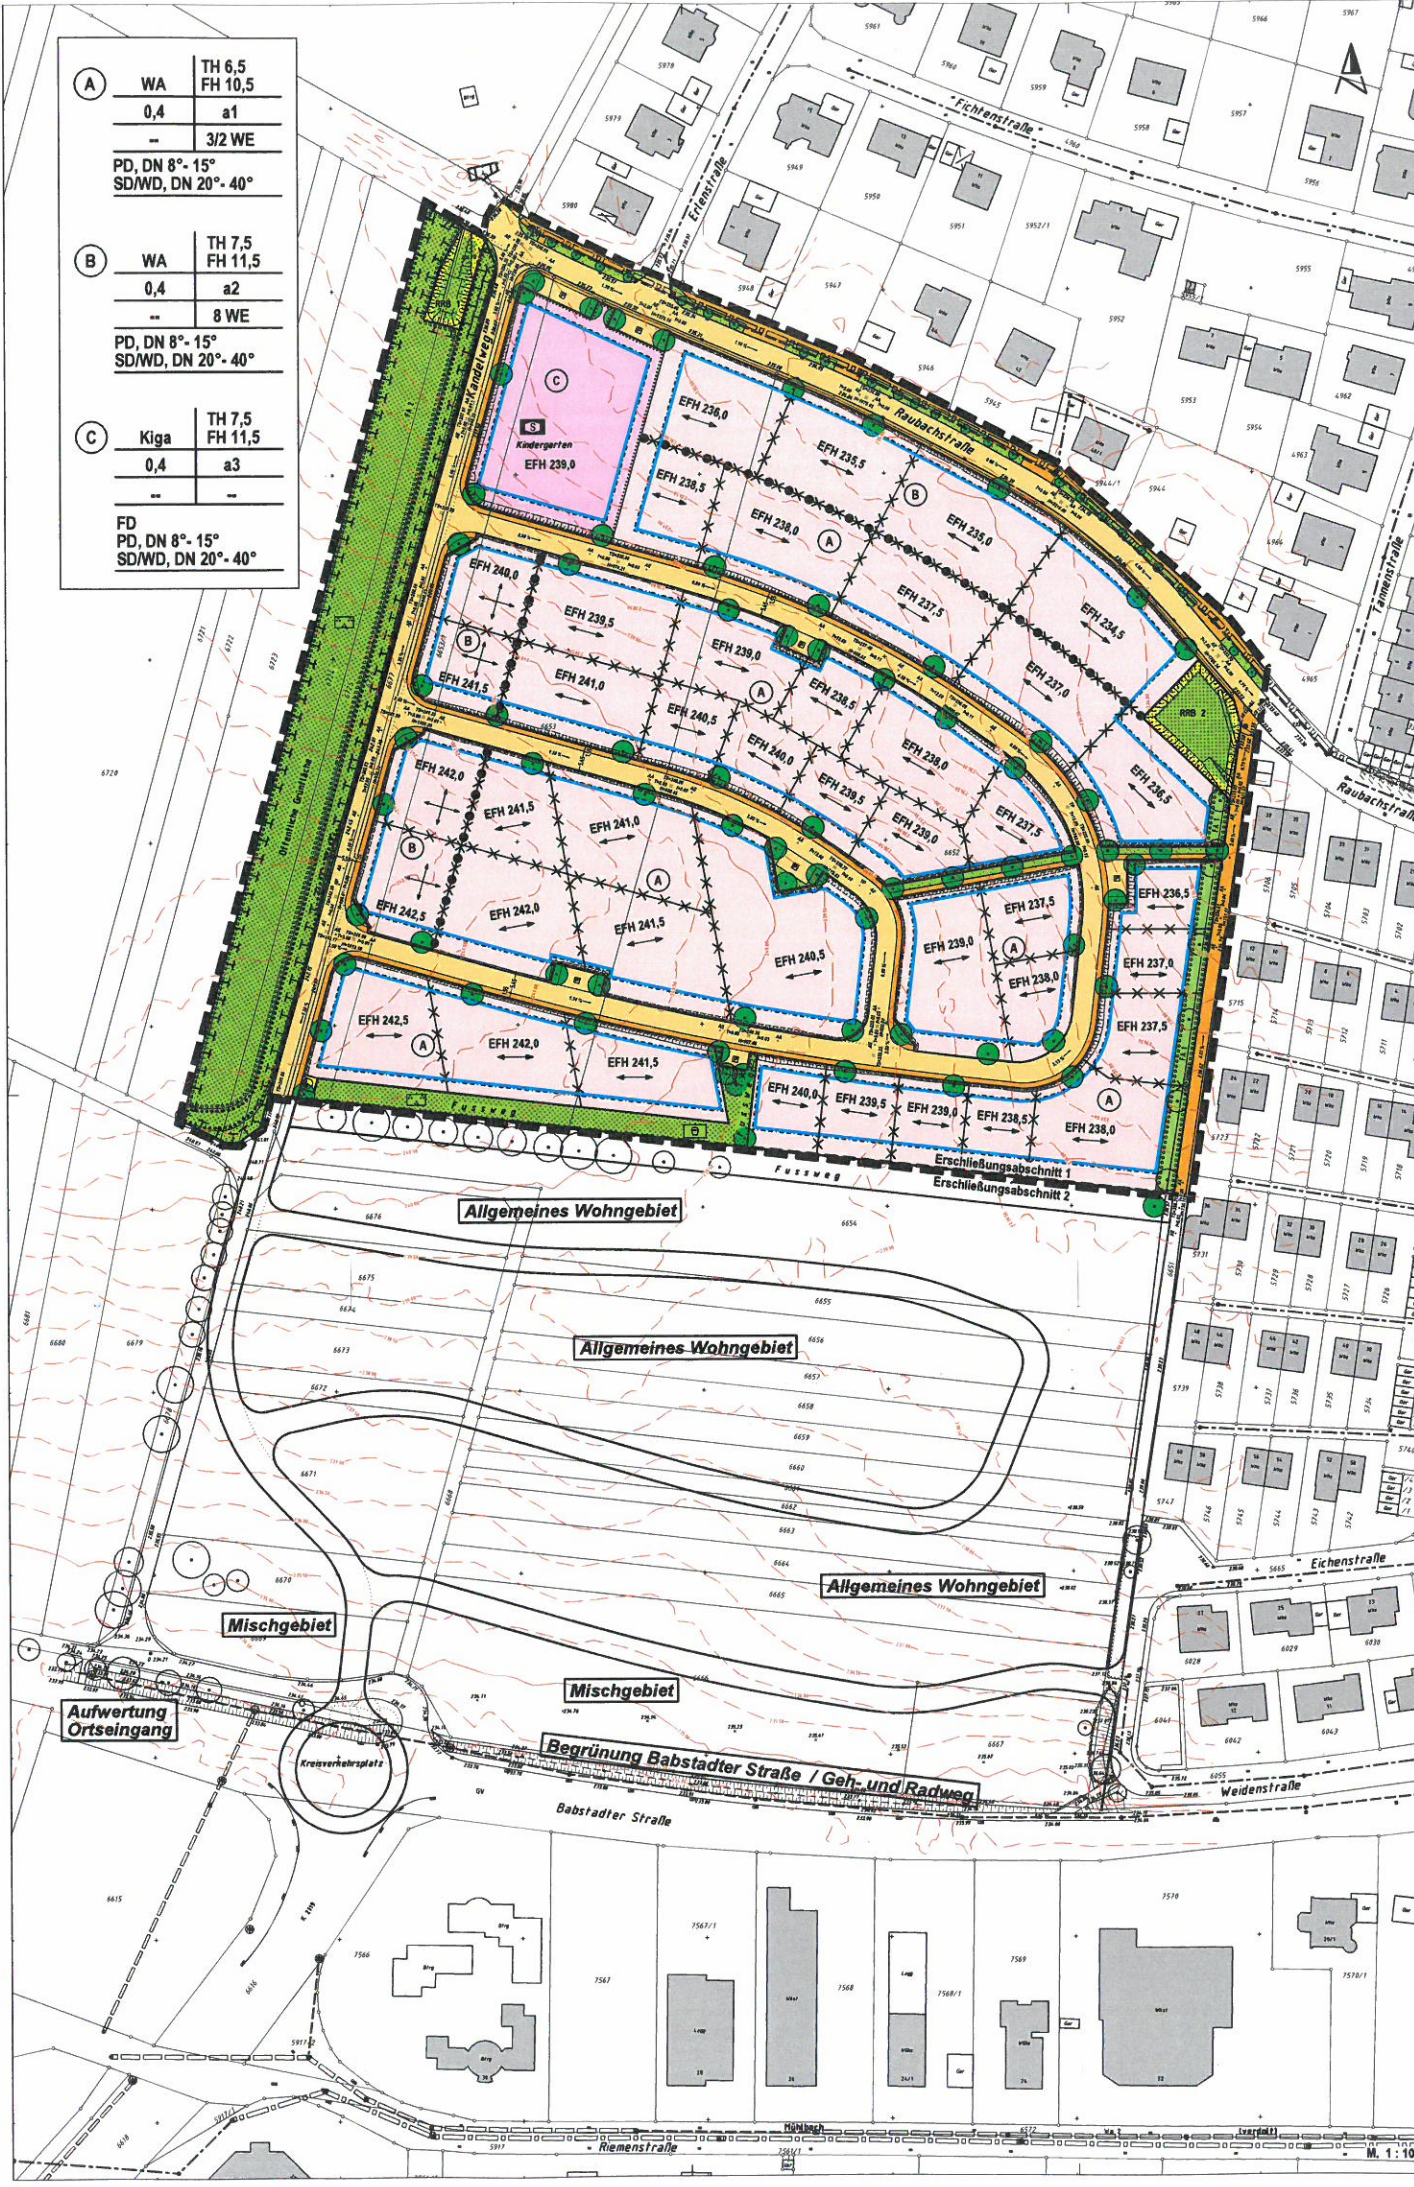

Anlage 1