
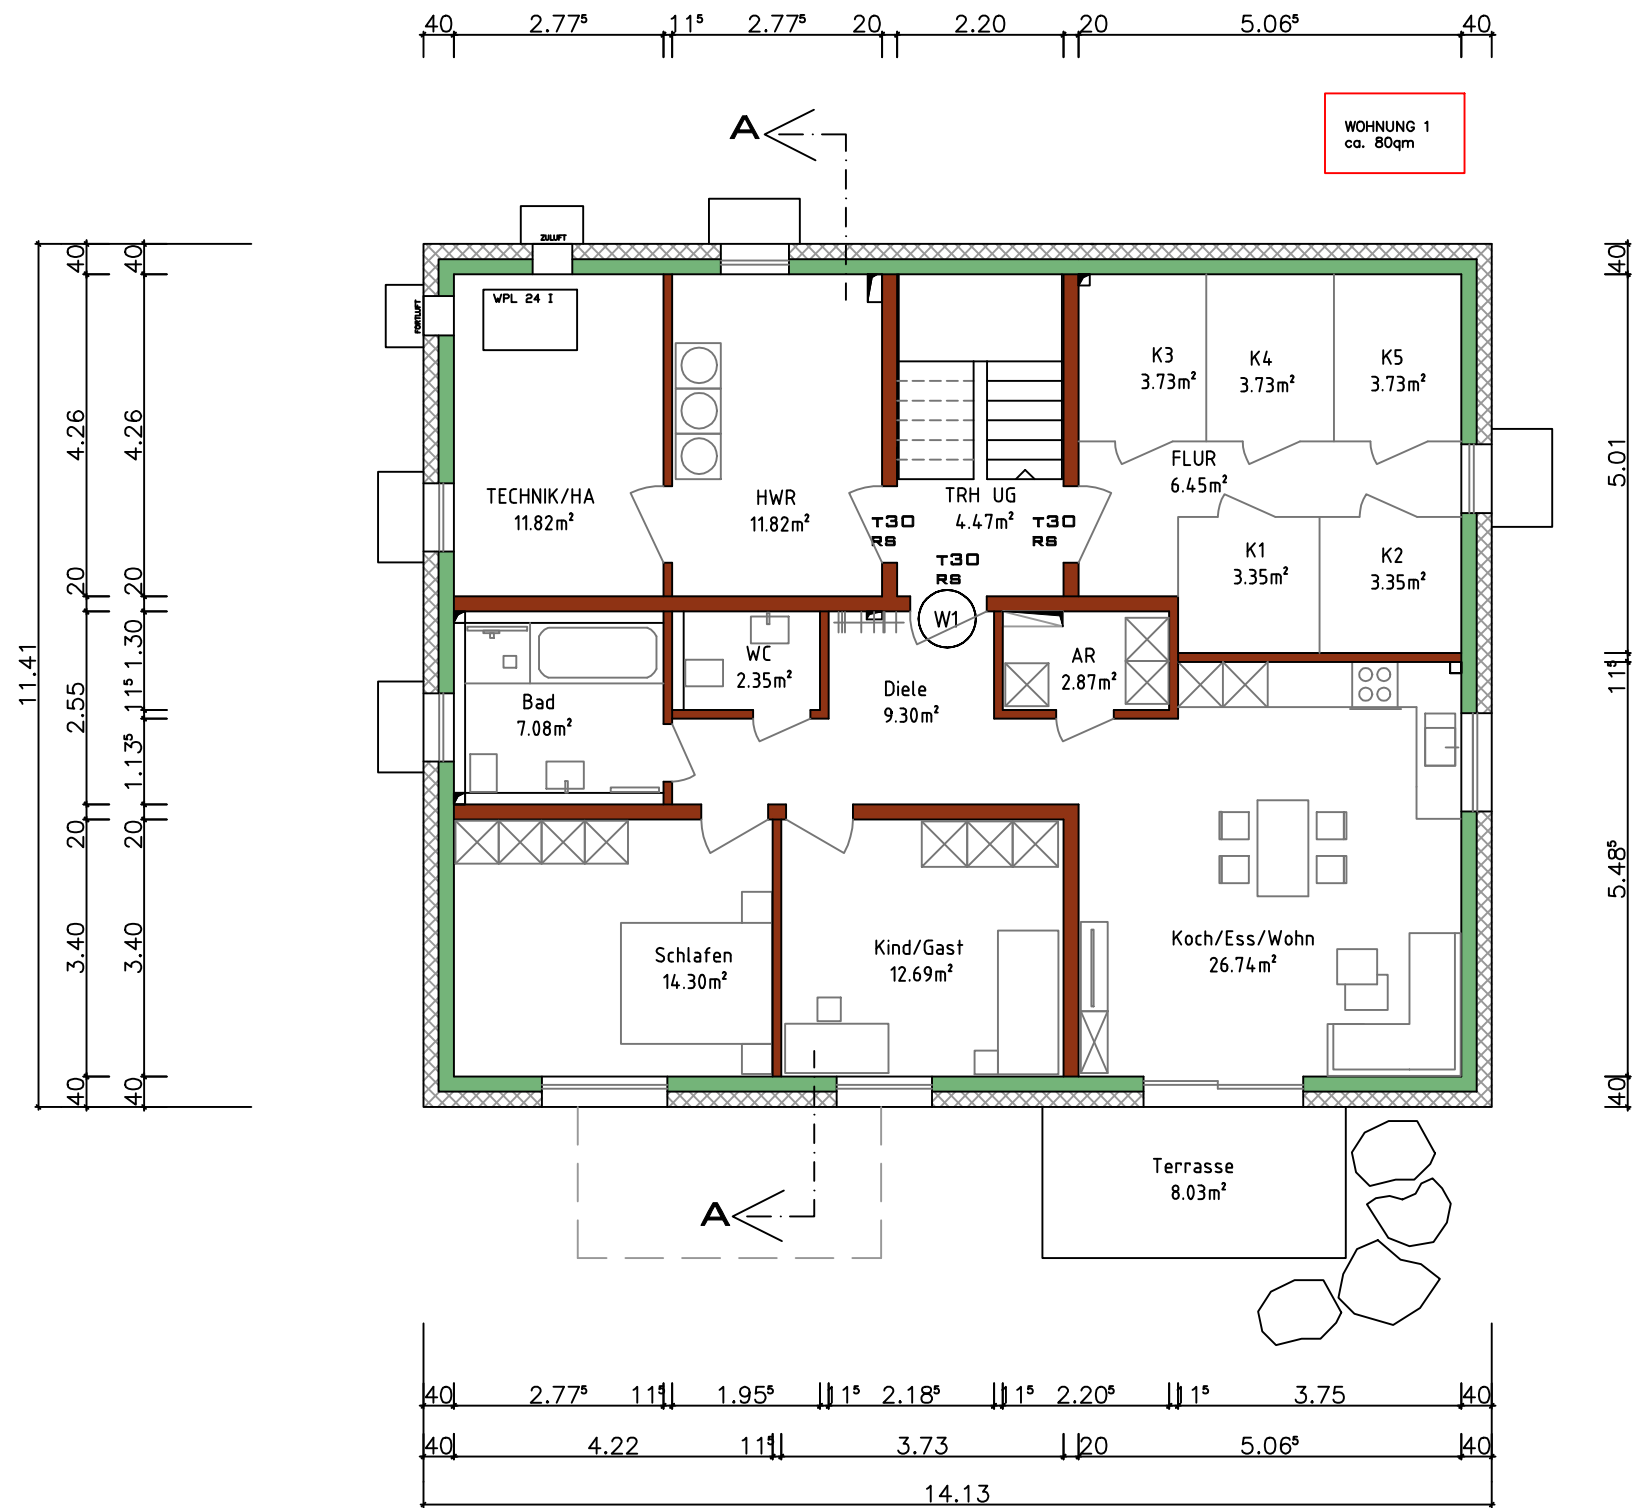


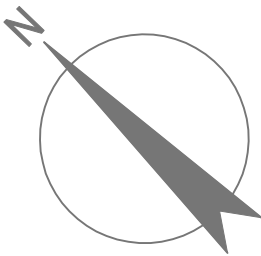

UG

GRUNDRISS

NEUE MHRFAMILIENHAUSES		
FLSTNR. 462/19, NEUE STRASSE 14/1 74906 BAD RAPPENAU-TRESCHKLINGEN		
BAUTEIL GRUNDRISS UG	PLAN-NR.	
	M 1:100	30.06.2025 B 02