


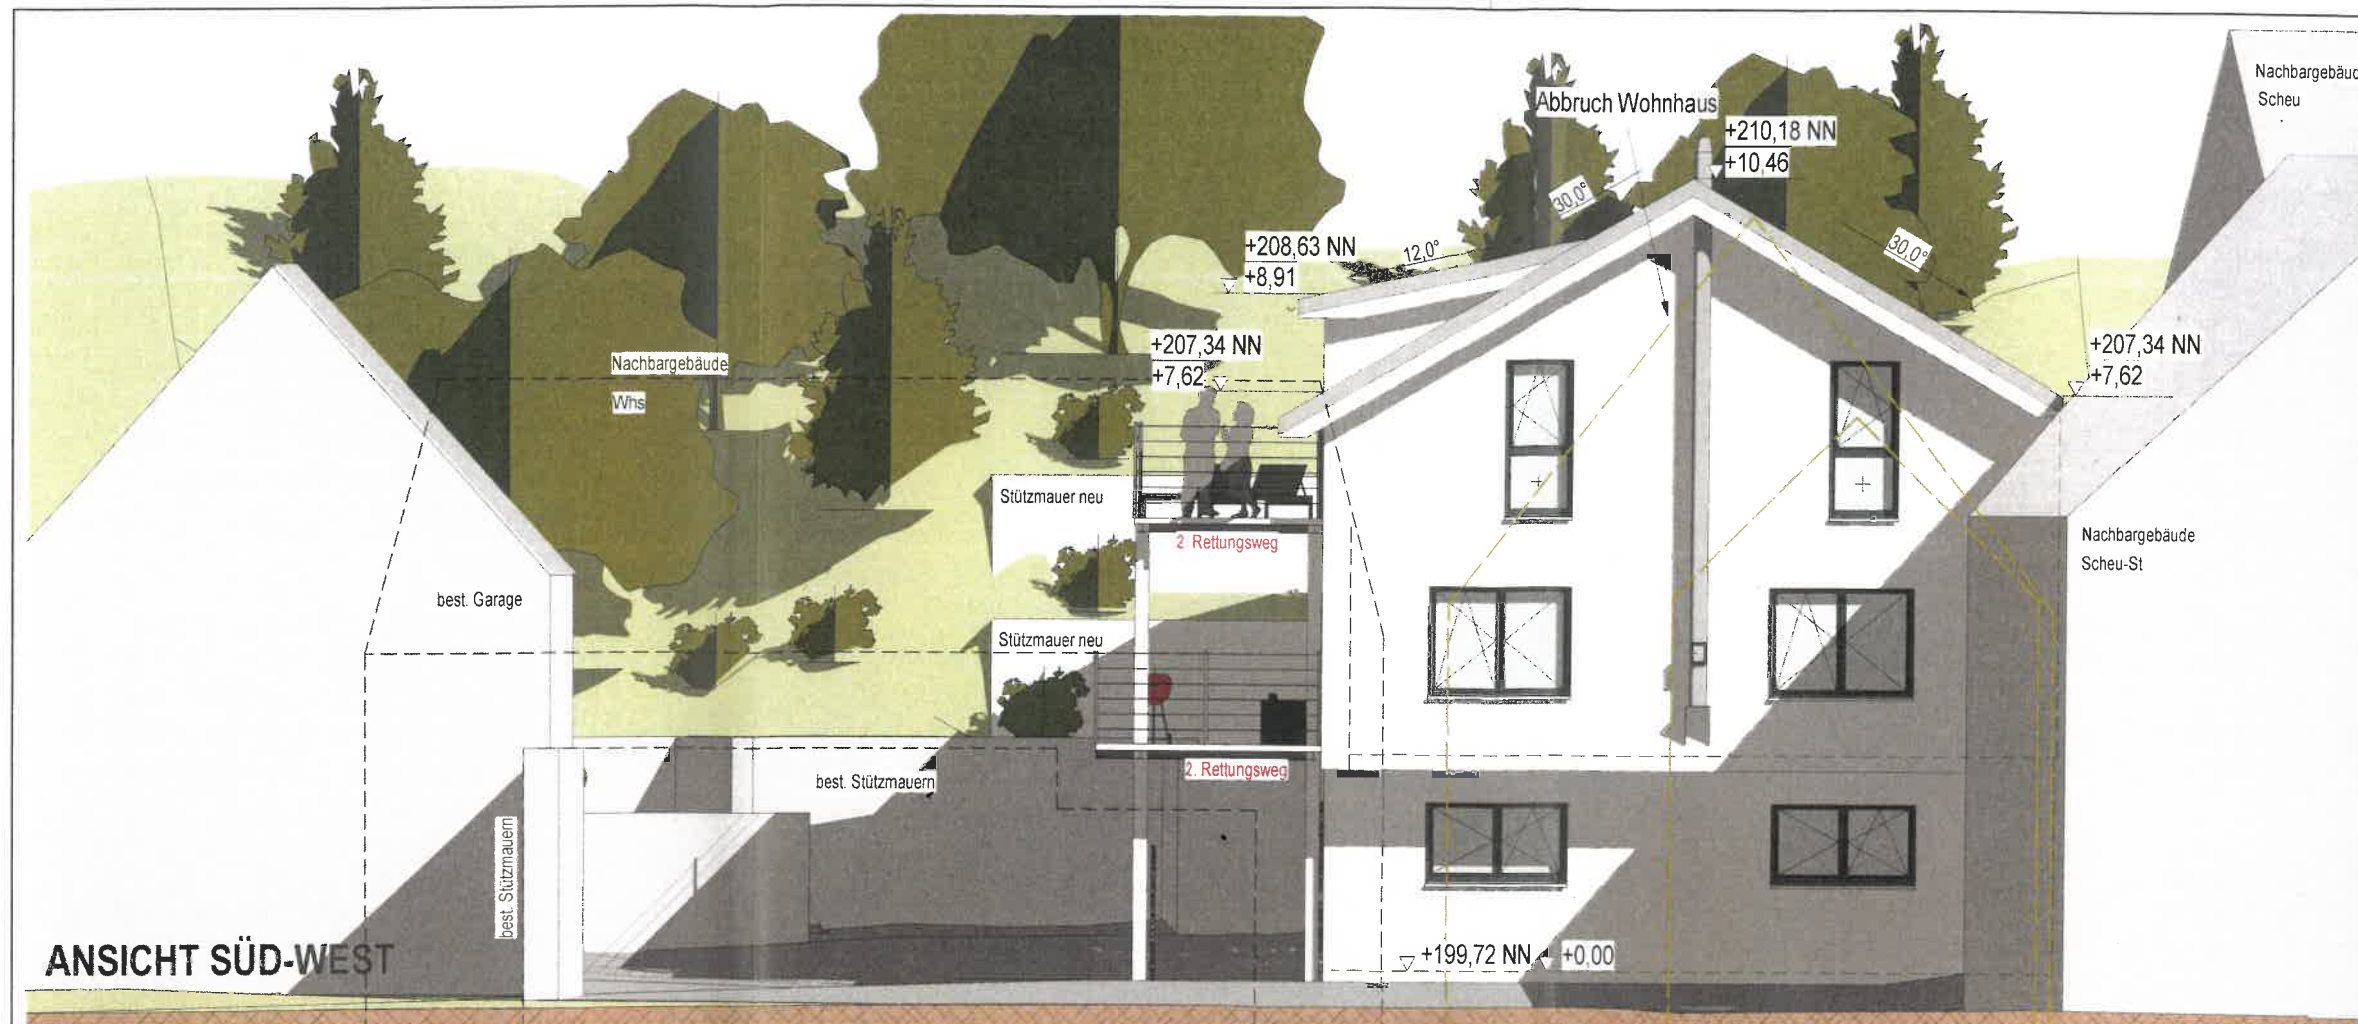

405 x 282 mm = 0,114 m²